


NLP FLOOR PLAN

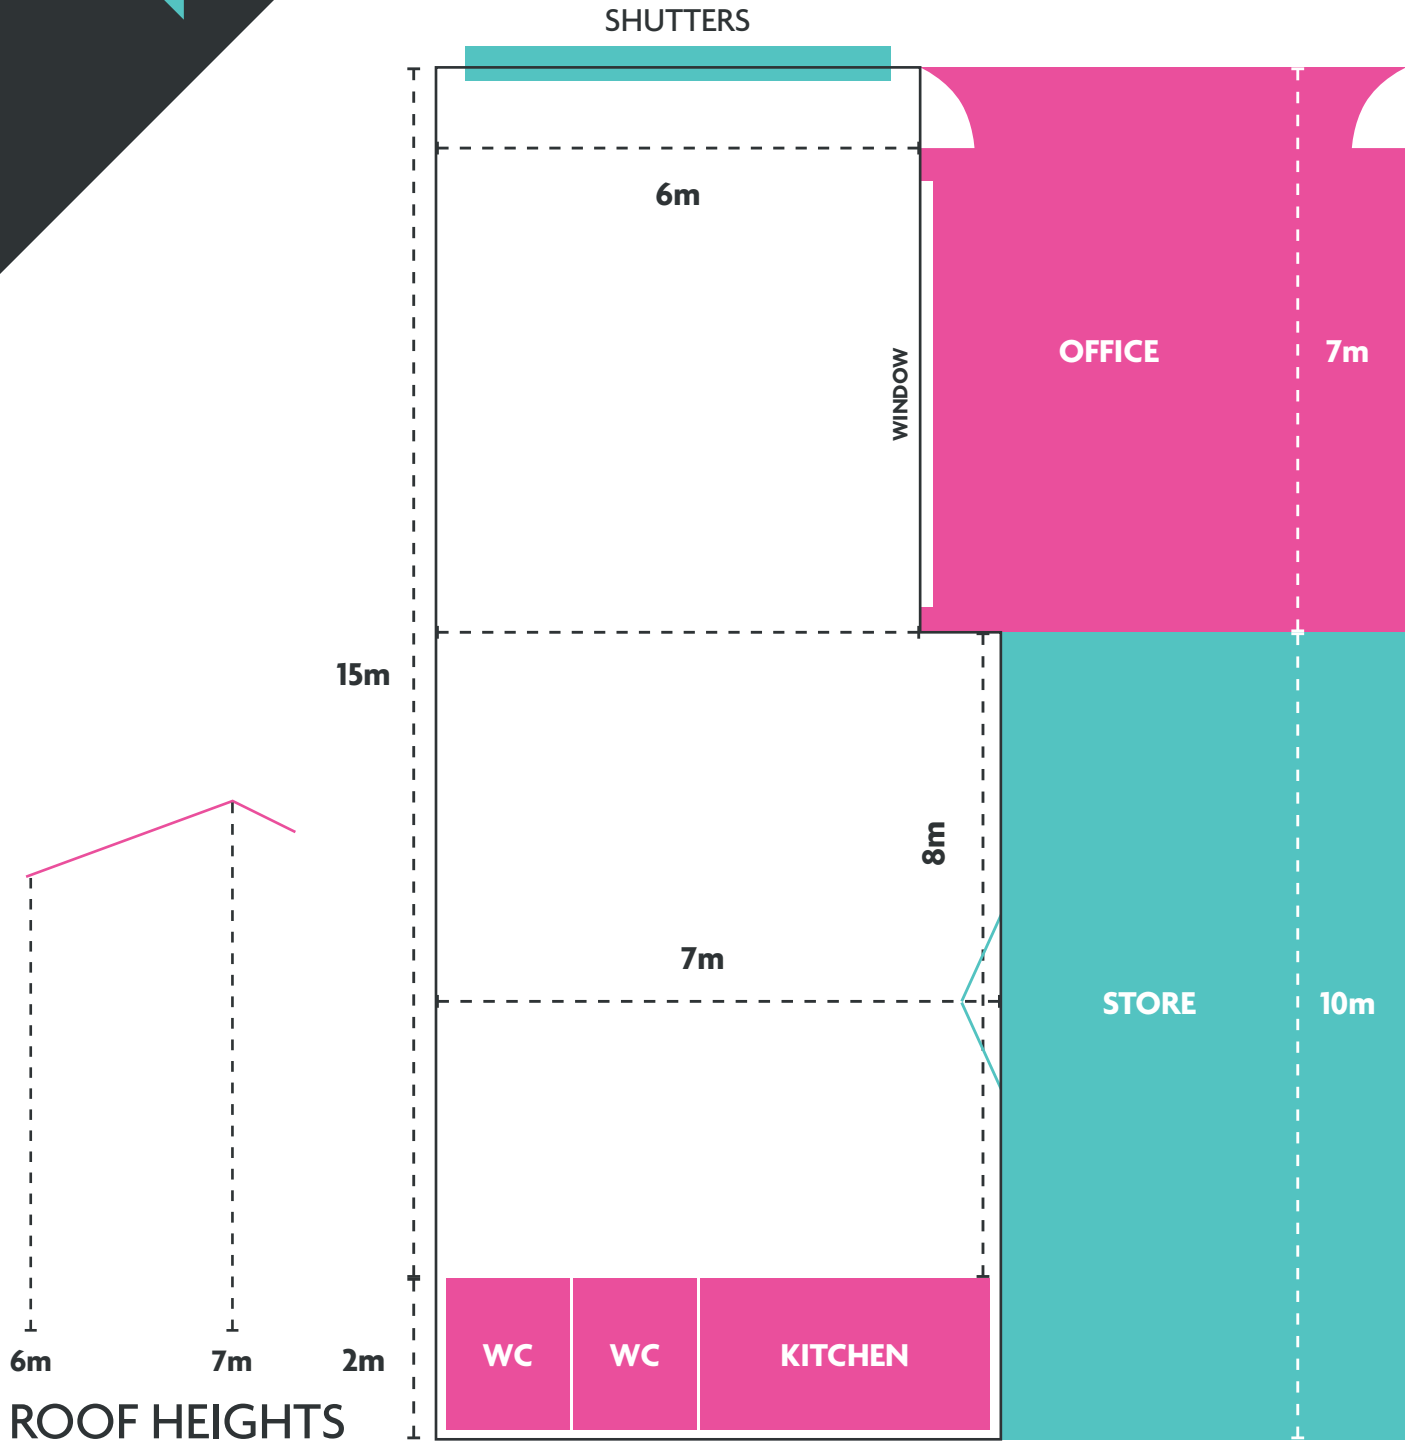

01785 33573 NLP-LTD.COM

NORWELL LAPLEY PRODUCTIONS LTD
Unit 4 Brindley Close, Stafford ST16 3SU